


TYPE IV

JOINTED PLAIN AND CONTINUOUSLY REINFORCED CONCRETE PAVEMENT

(See Std Plans P1, P2, or P4 for details not shown)

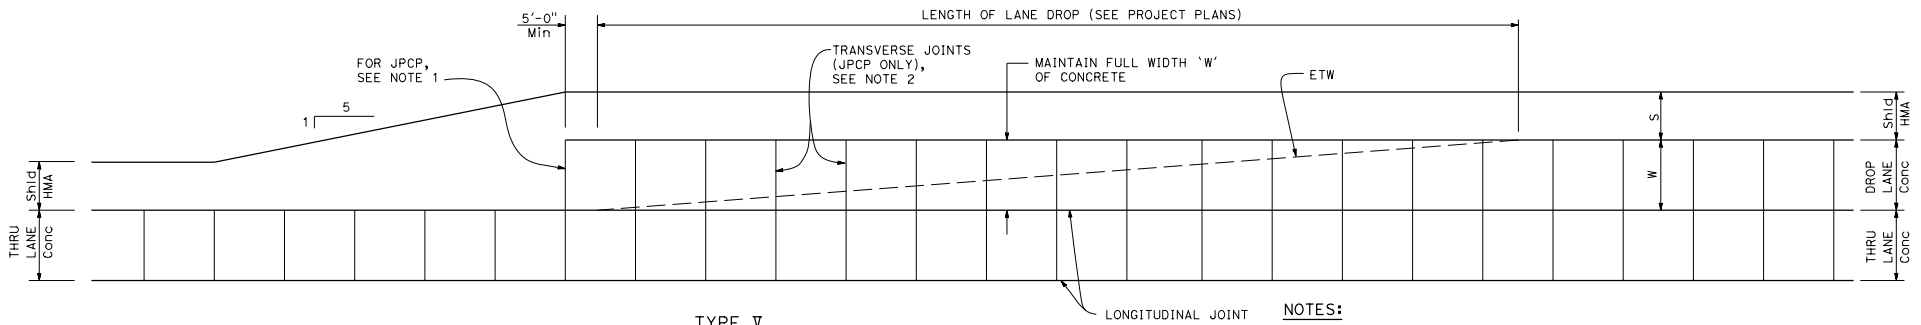


TYPE V

JOINTED PLAIN AND CONTINUOUSLY REINFORCED CONCRETE PAVEMENT

(See Std Plans P1, P2, or P4 for details not shown)

NOTES:

1. Location of transverse joint to match transverse joint of adjacent lane.
2. Place transverse joint of lane and shoulder perpendicular to longitudinal joint of through lane.
3. Isolation joint detail shown on Standard Plan P18.

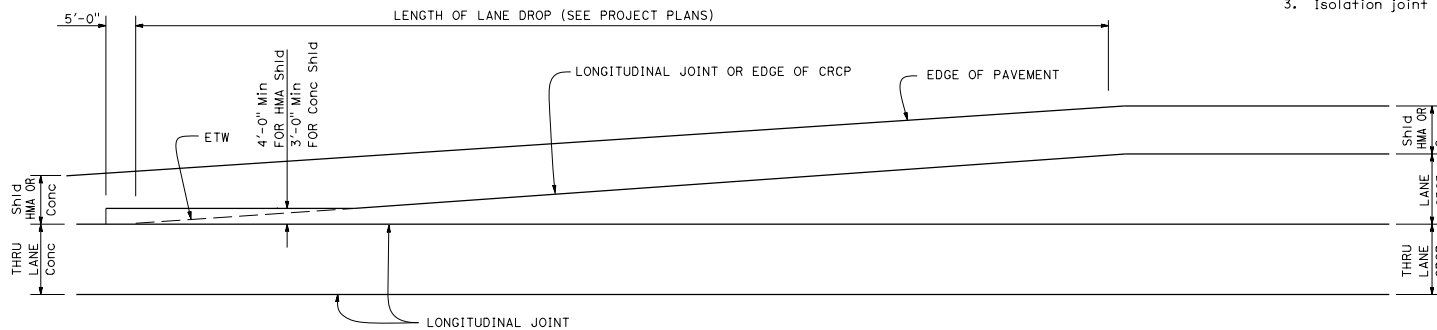

TYPE VI

CONTINUOUSLY REINFORCED CONCRETE PAVEMENT

(See Std Plan P4 for details not shown)

LEGEND

S - SHOULDER WIDTH
W - LANE WIDTH

STATE OF CALIFORNIA
DEPARTMENT OF TRANSPORTATION
**CONCRETE PAVEMENT-
LANE DROP PAVING DETAILS No. 2**

NO SCALE

P34

DIST	COUNTY	ROUTE	POST MILES TOTAL PROJECT	SHEET No.	TOTAL SHEETS

Dulce Rufino Feldman
REGISTERED CIVIL ENGINEER

May 31, 2018
PLANS APPROVAL DATE

THE STATE OF CALIFORNIA OR ITS OFFICERS
OR AGENTS SHALL NOT BE RESPONSIBLE FOR
THE ACCURACY OR COMPLETENESS OF SCANNED
COPIES OF THIS PLAN SHEET.

REGISTERED PROFESSIONAL ENGINEER
Dulce Rufino Feldman
No. C81459
Exp. 9-30-19
CIVIL
STATE OF CALIFORNIA